
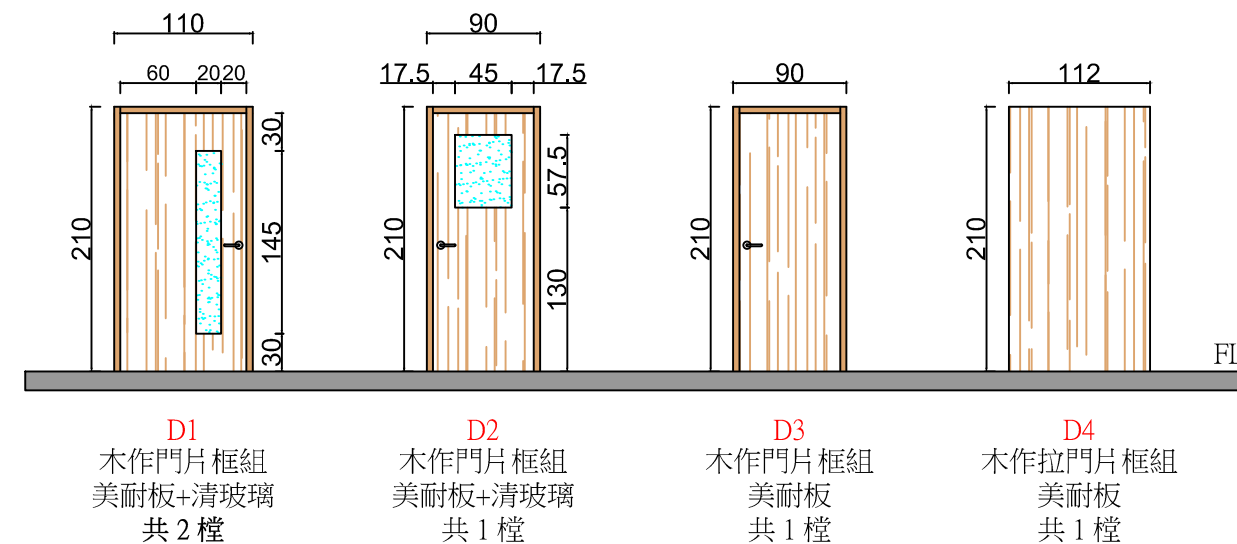






消防設備圖

比例：A3紙1 / 60

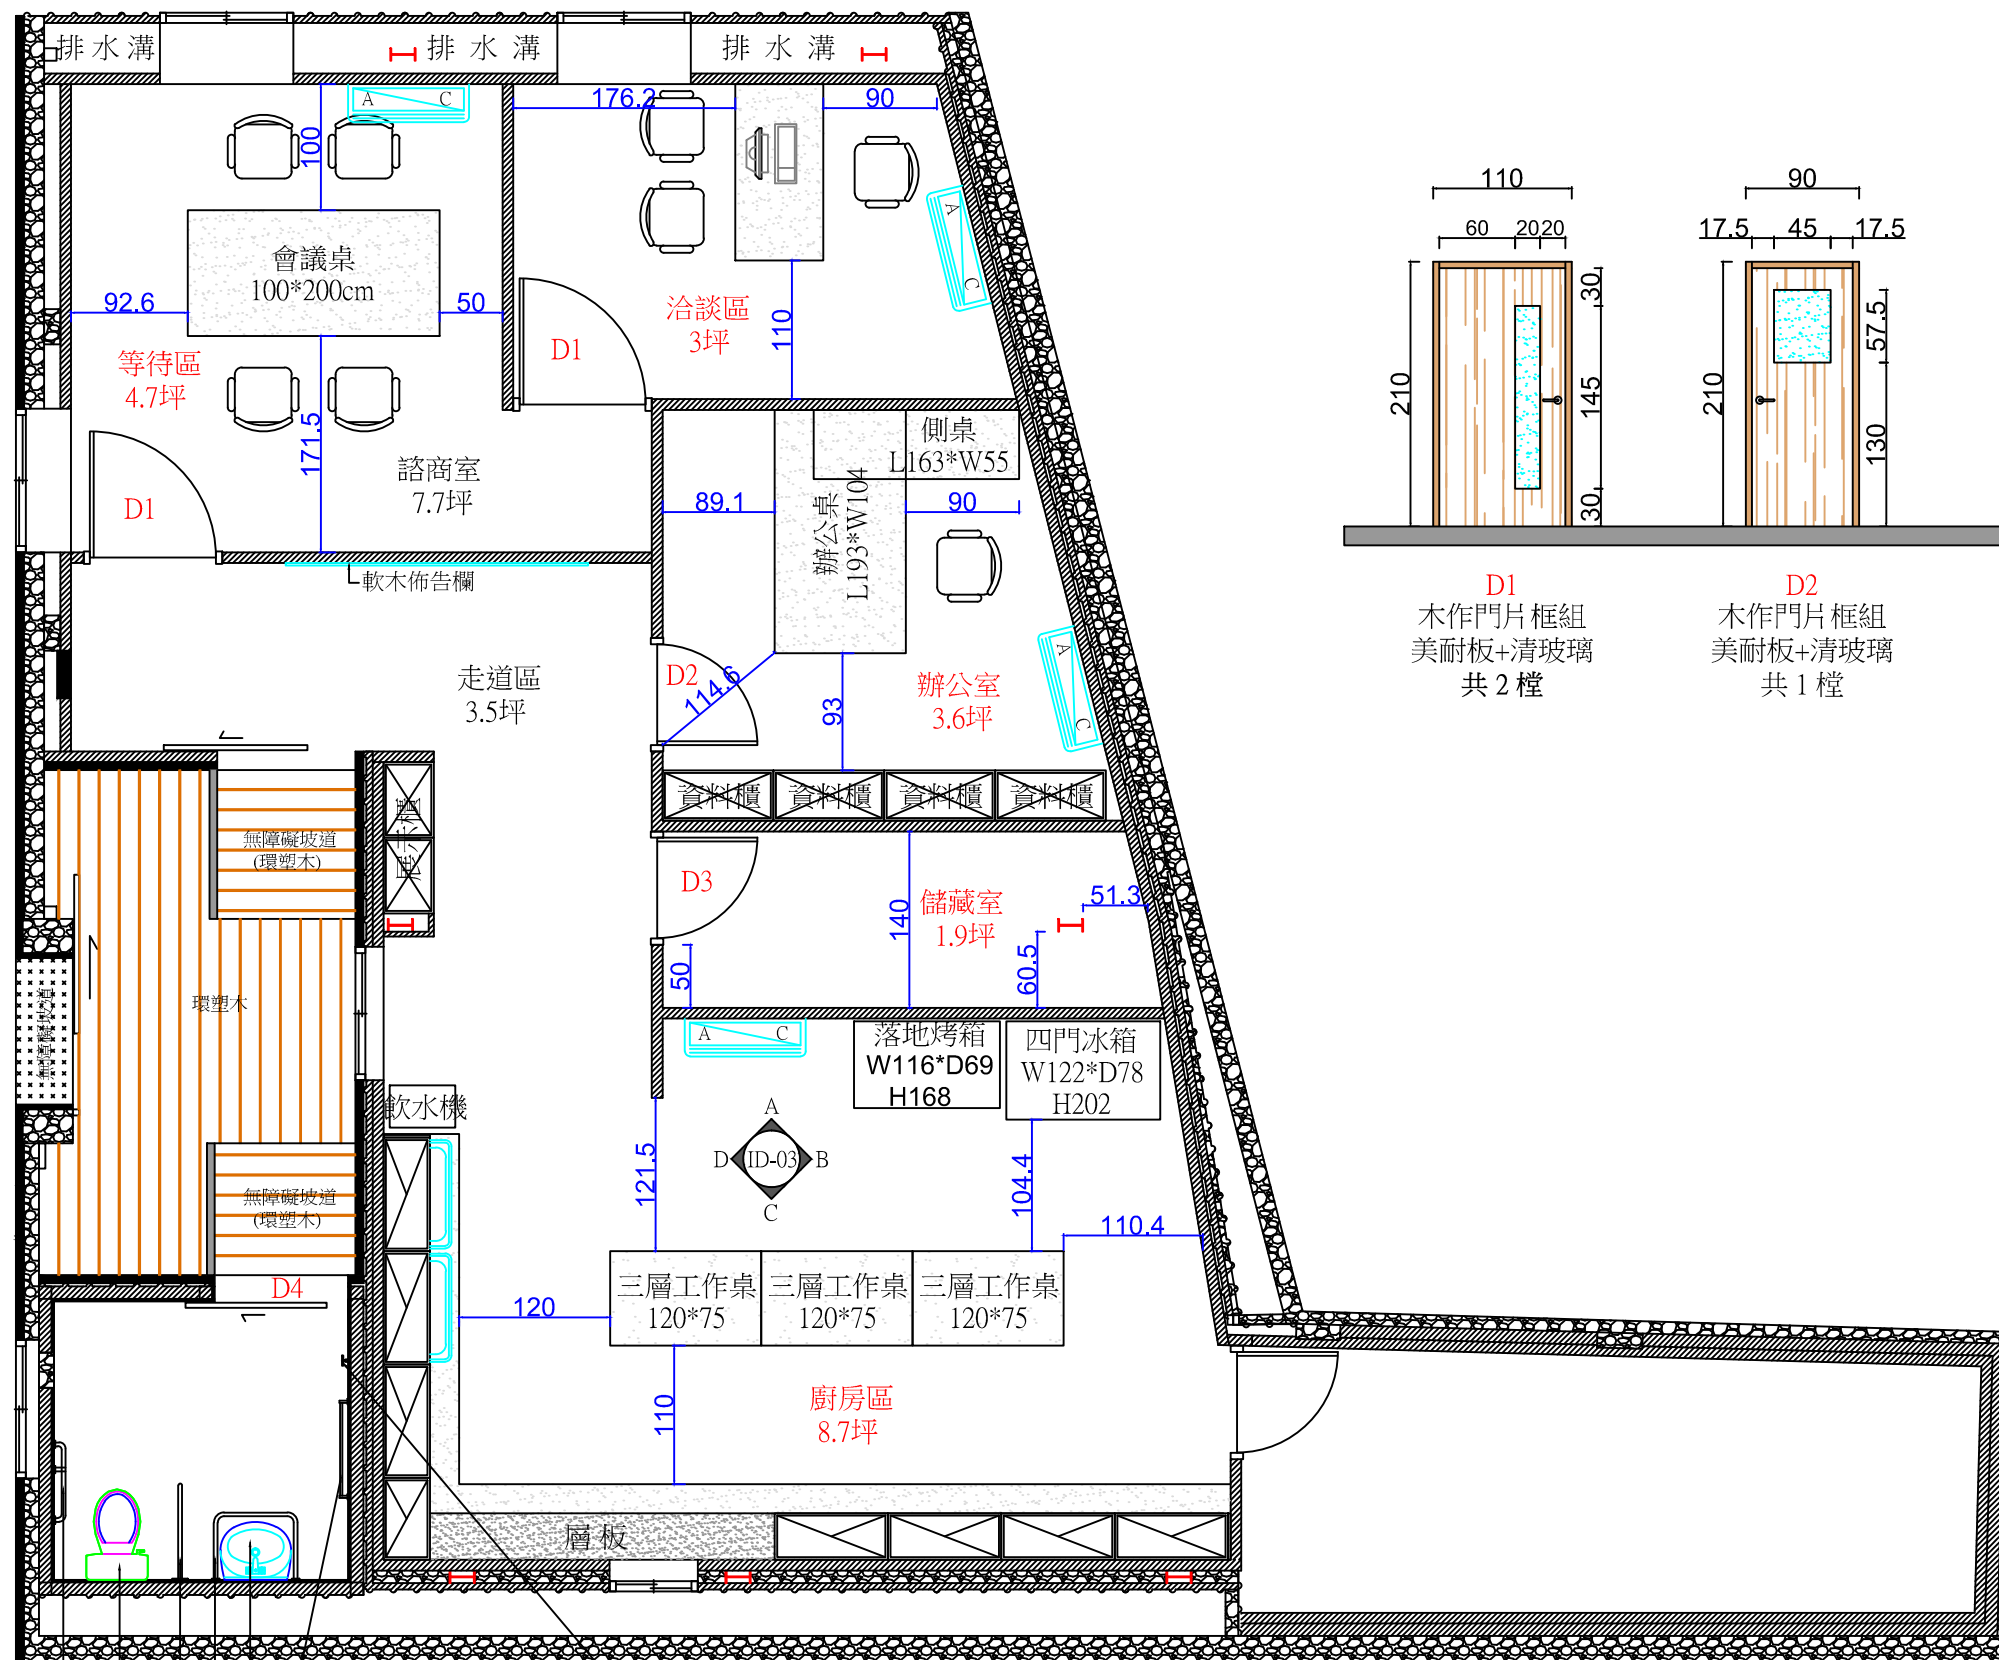



平面配置圖

比例：A3紙1 / 60

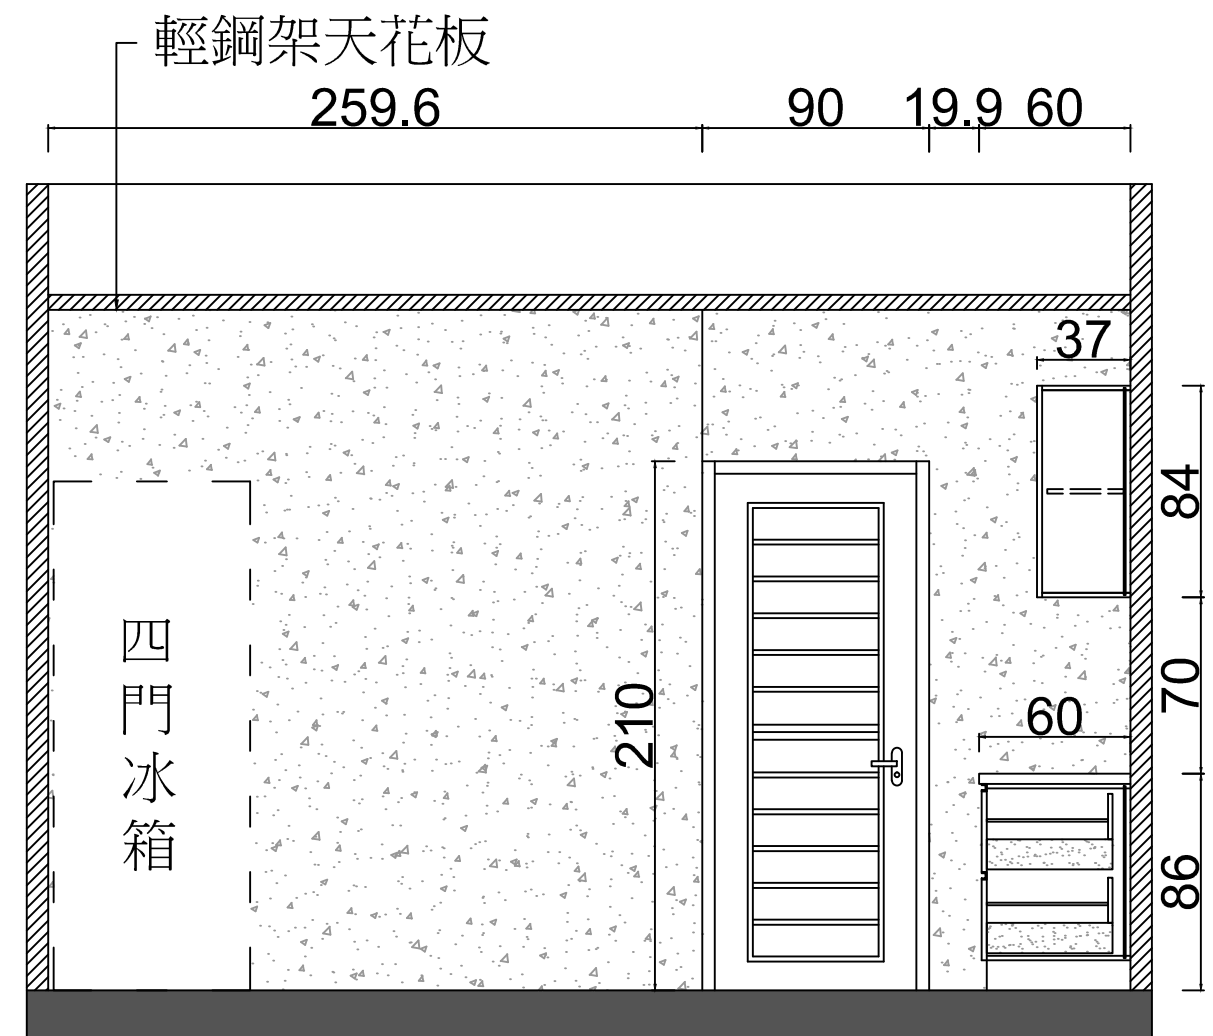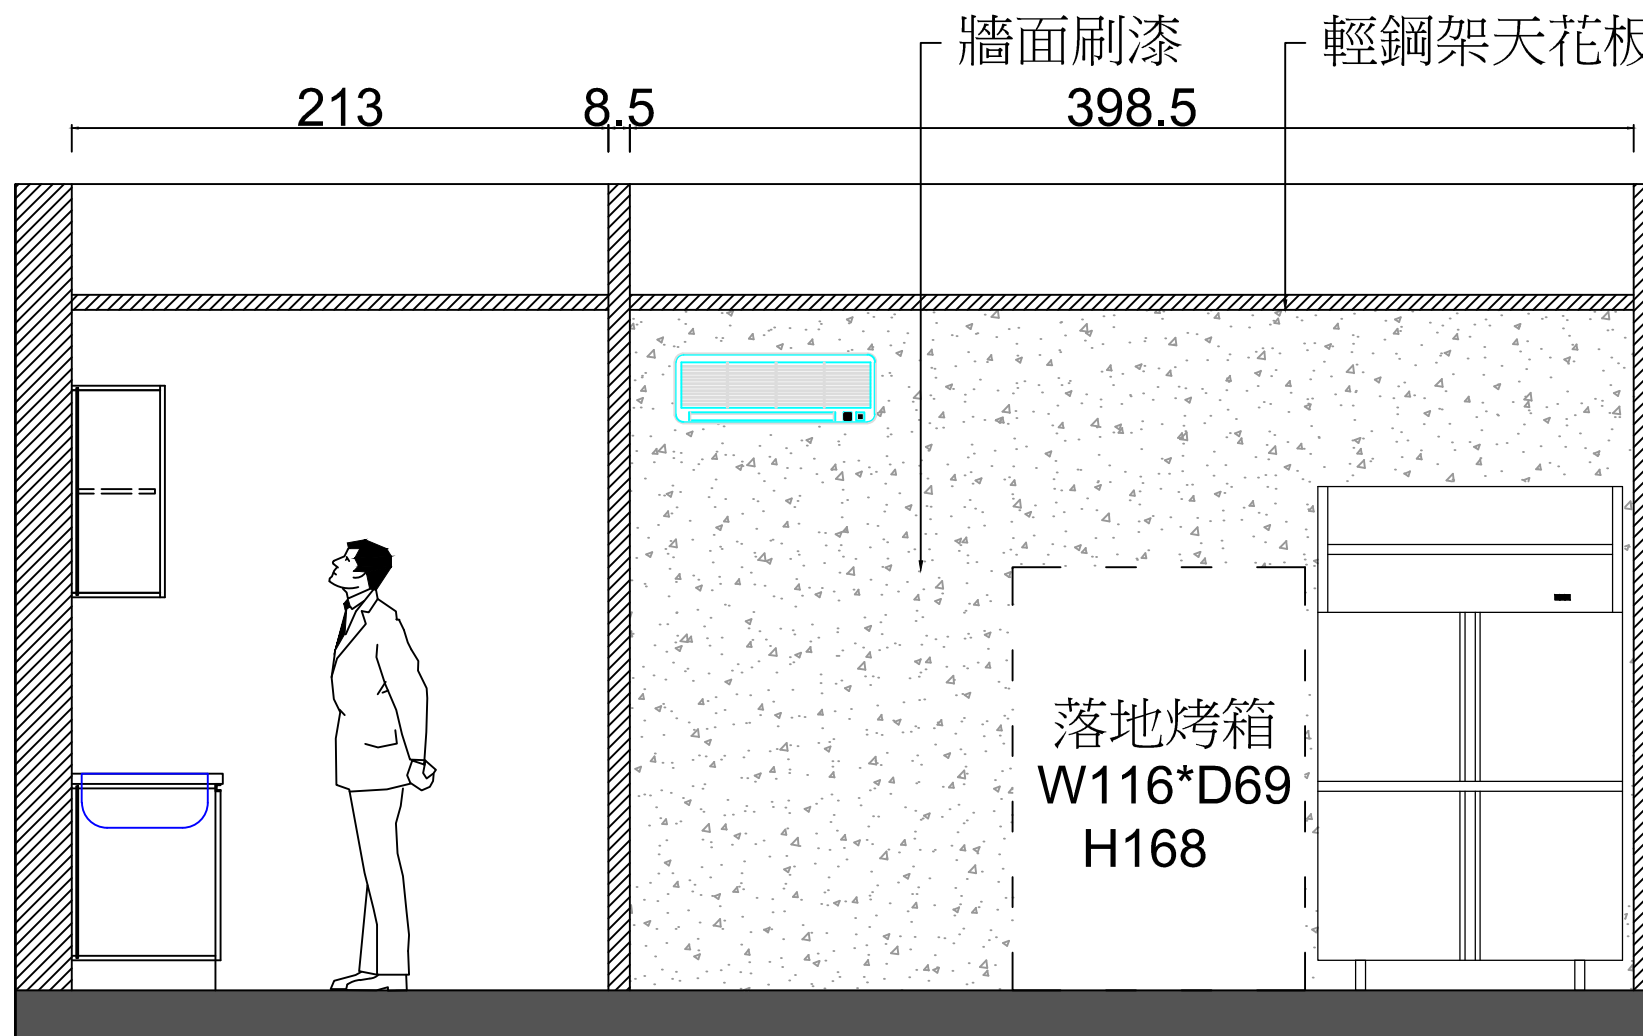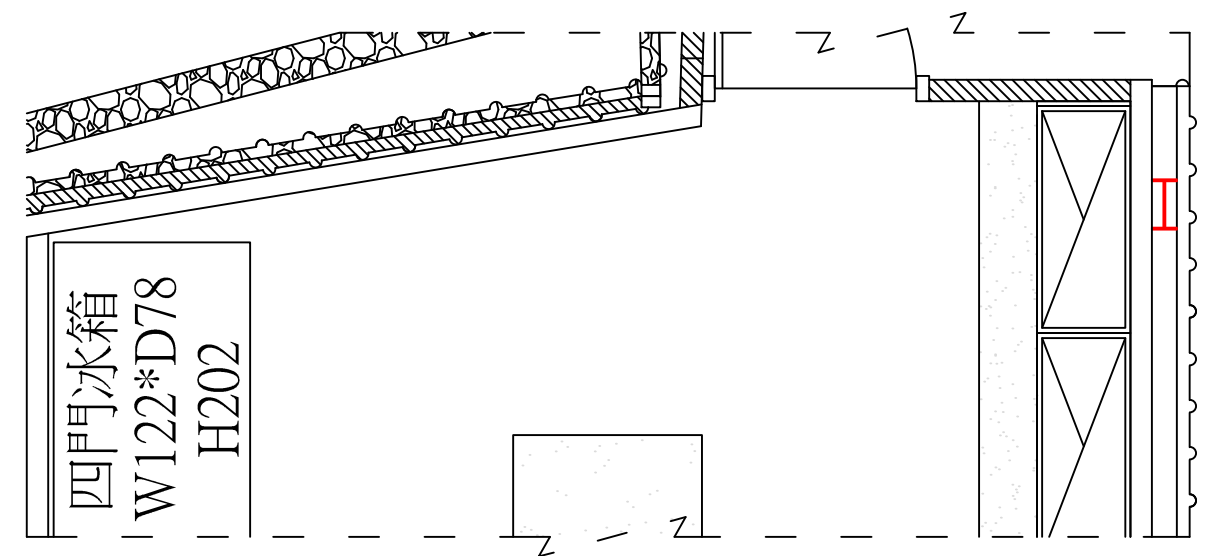
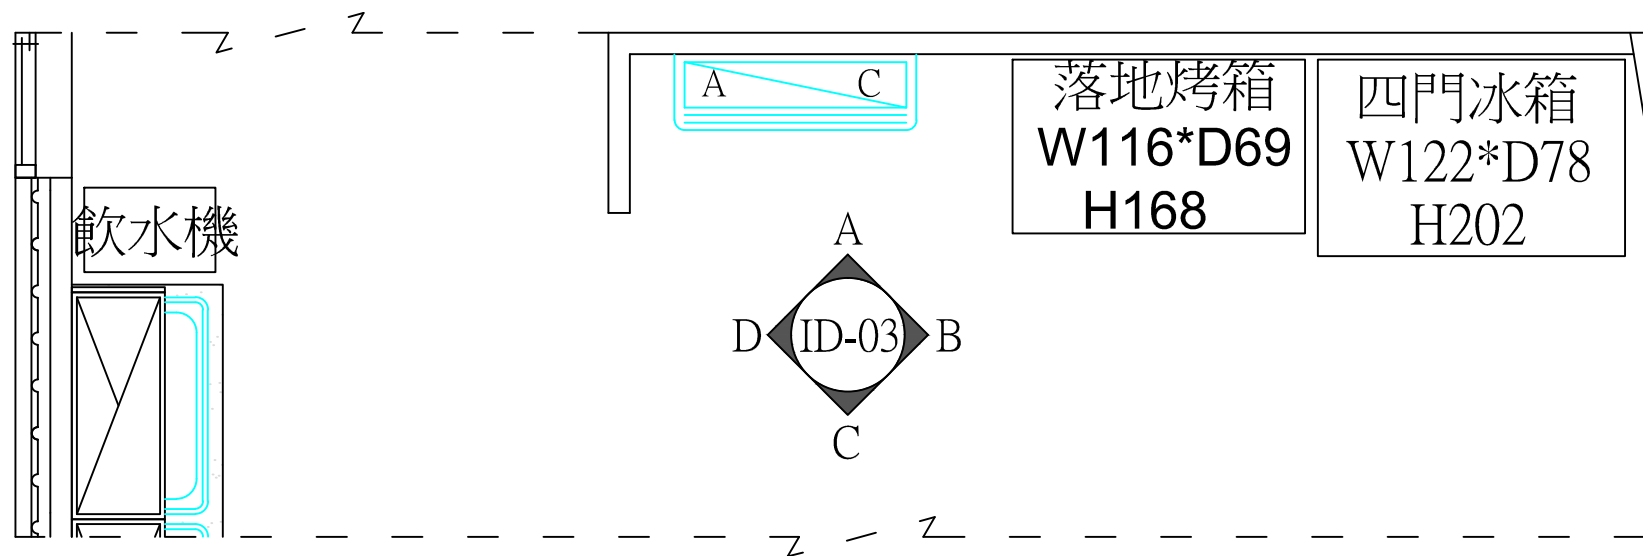


A  
ID-03  
立面圖

B  
ID-03  
立面圖  
比例：A3紙1 / 30

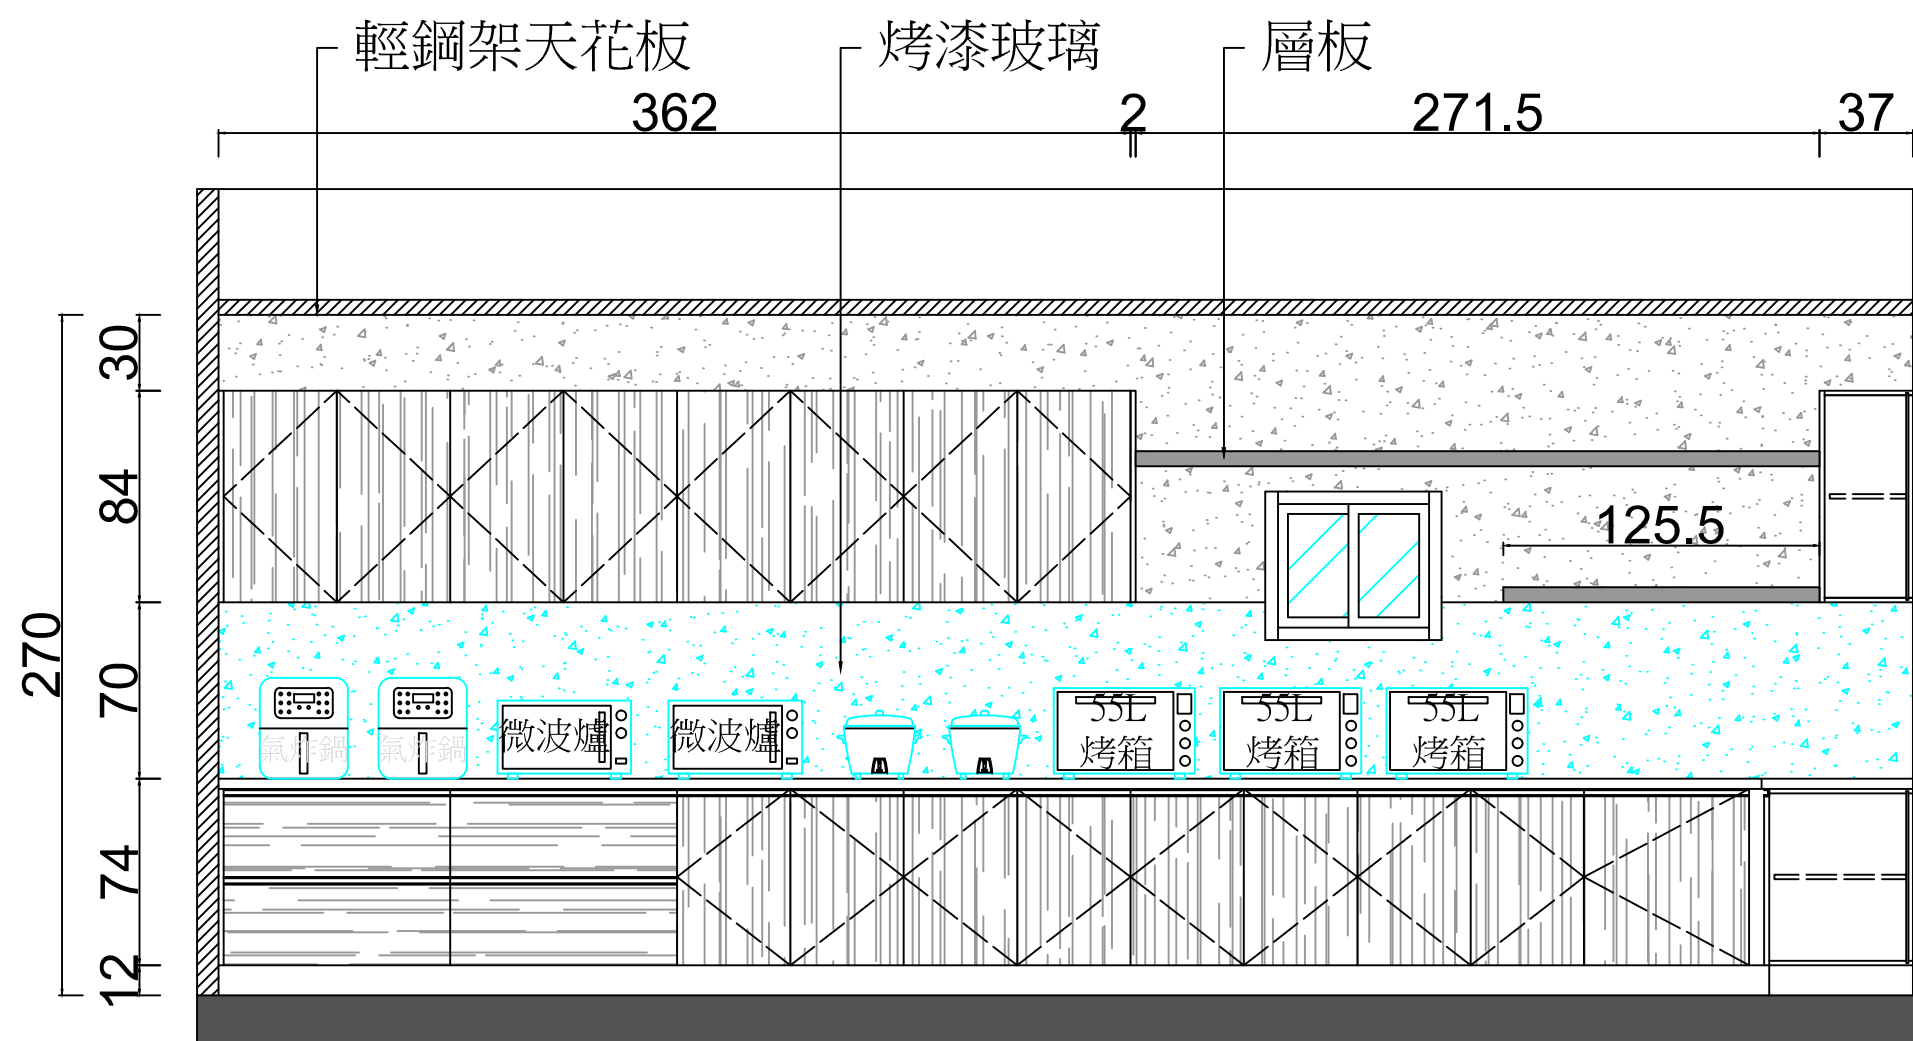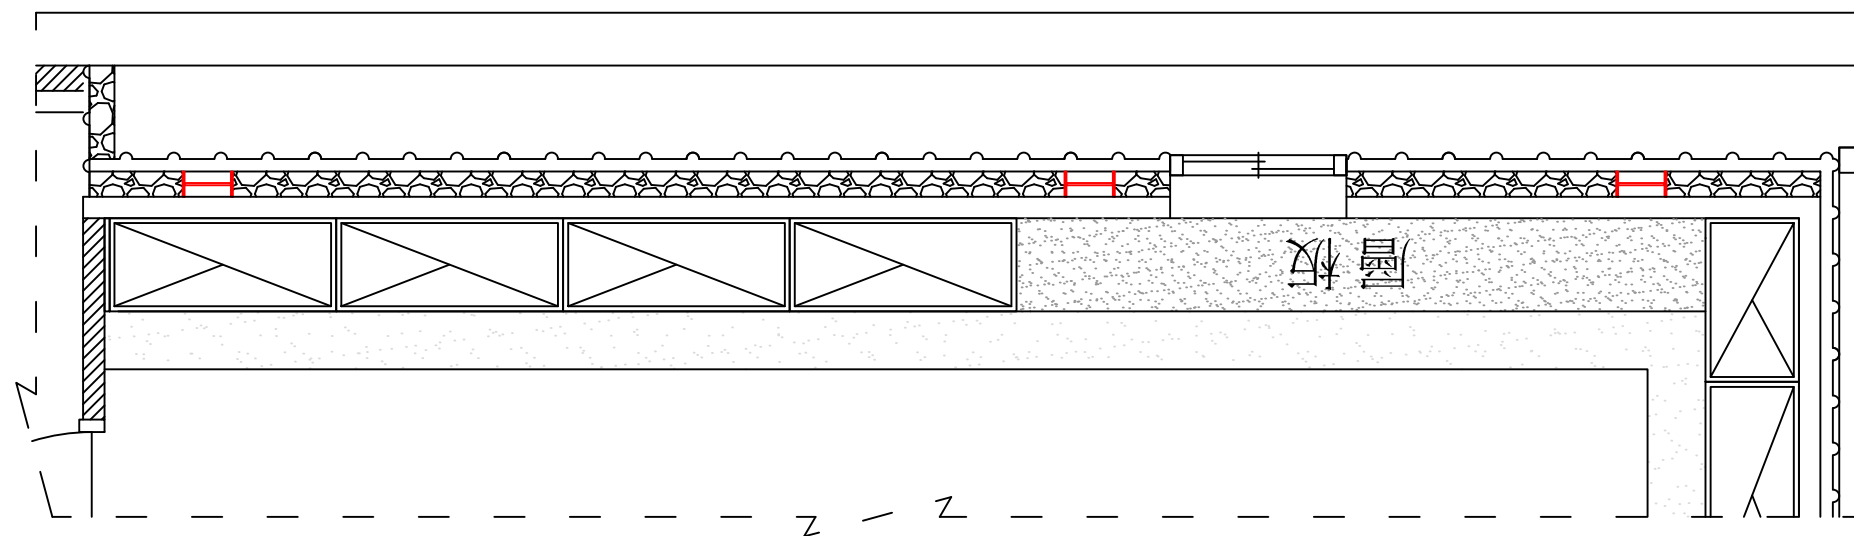

C  
ID-03 立面圖

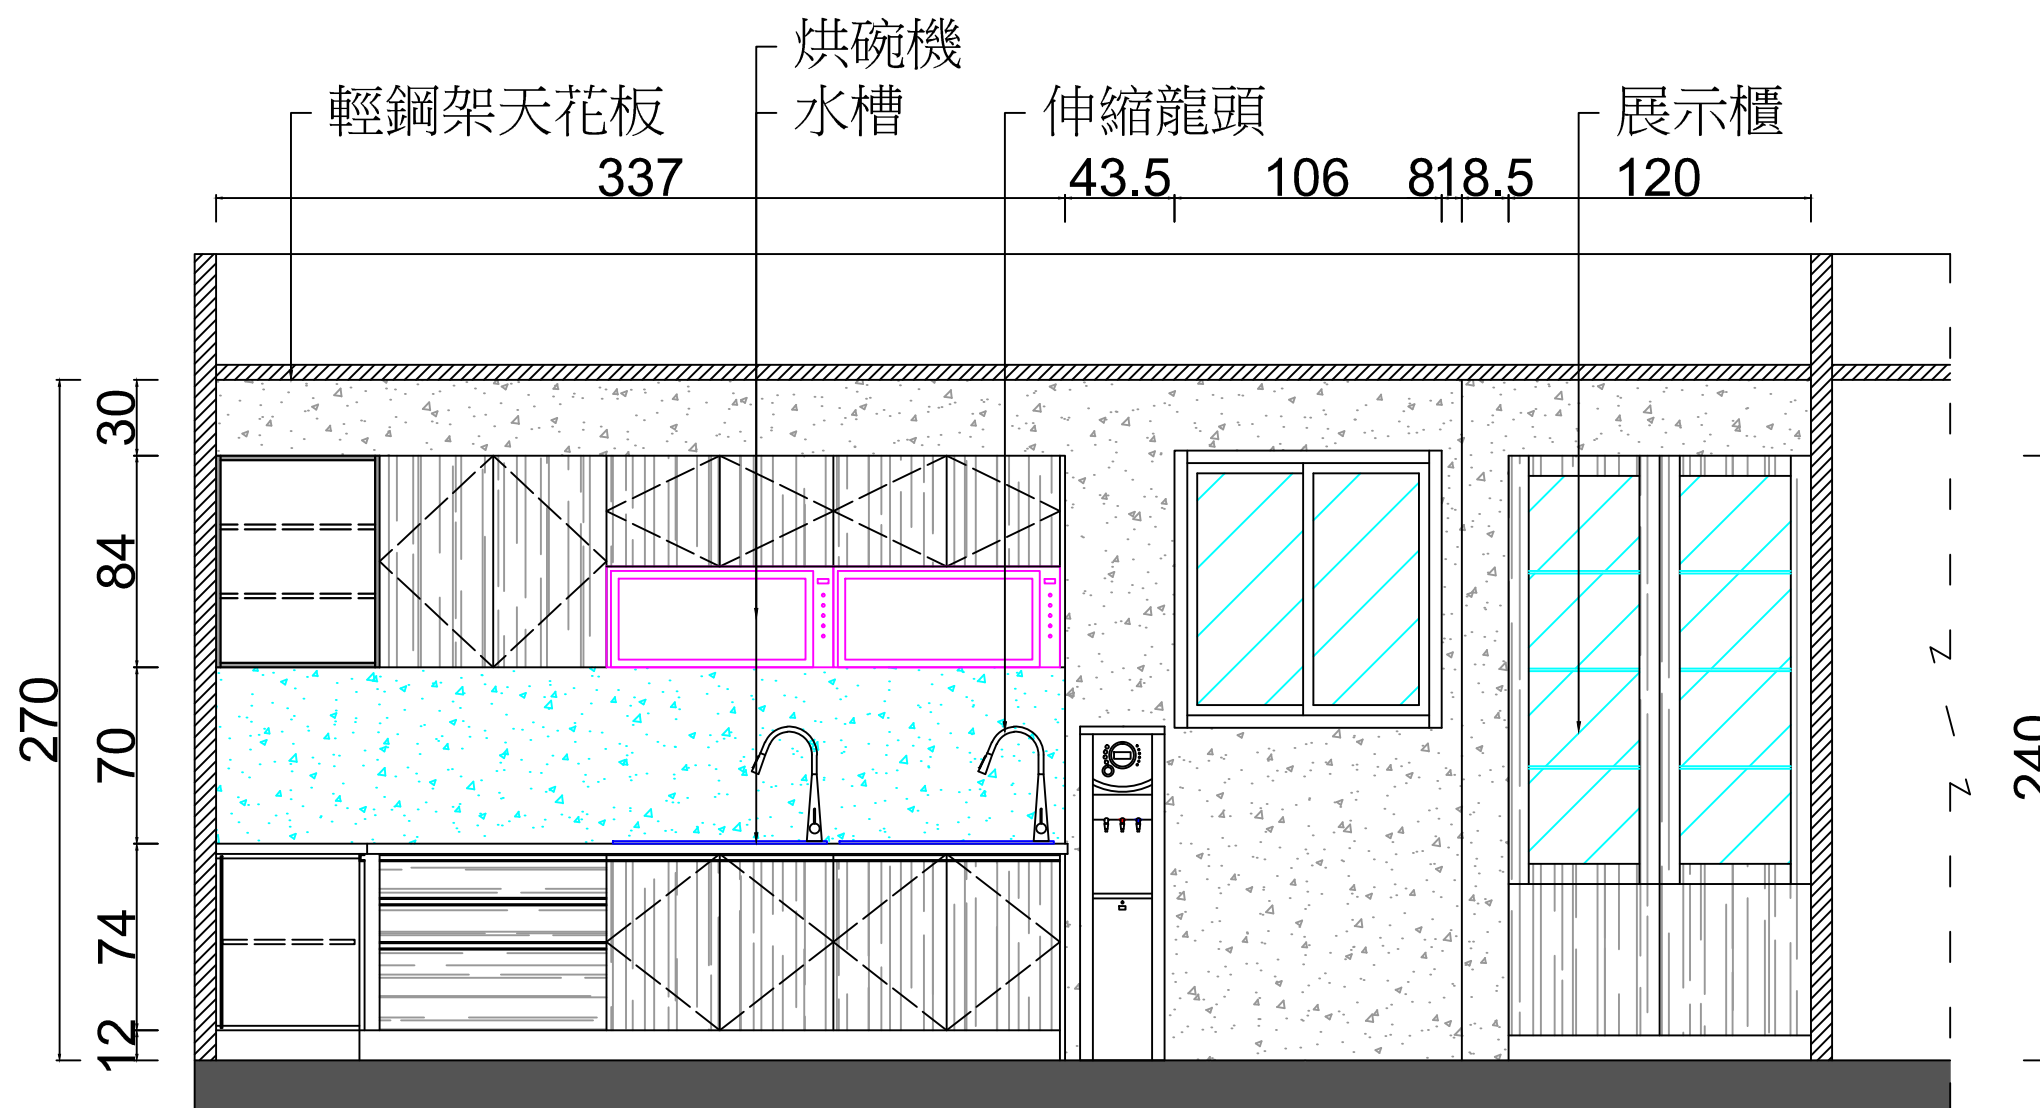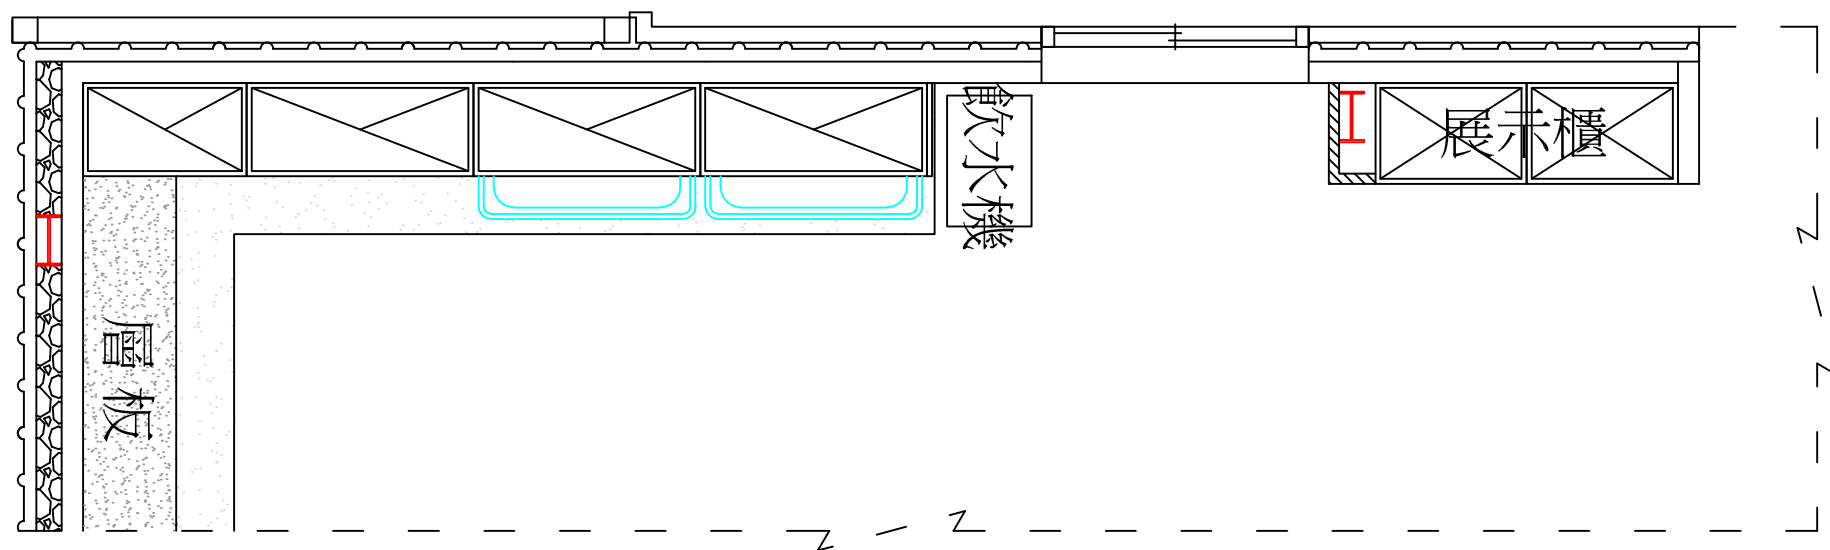

D  
ID-03 立面圖